


8TH TO 24TH

FEDERAL AID PROJECT NO. NHPP-4103(017)



**THIS IS A FEDERALLY FUNDED PROJECT AND ALL FEDERAL REQUIREMENTS MUST BE ADHERED TO
FUNDED IN PART BY THE WASHINGTON STATE DEPARTMENT OF ECOLOGY**

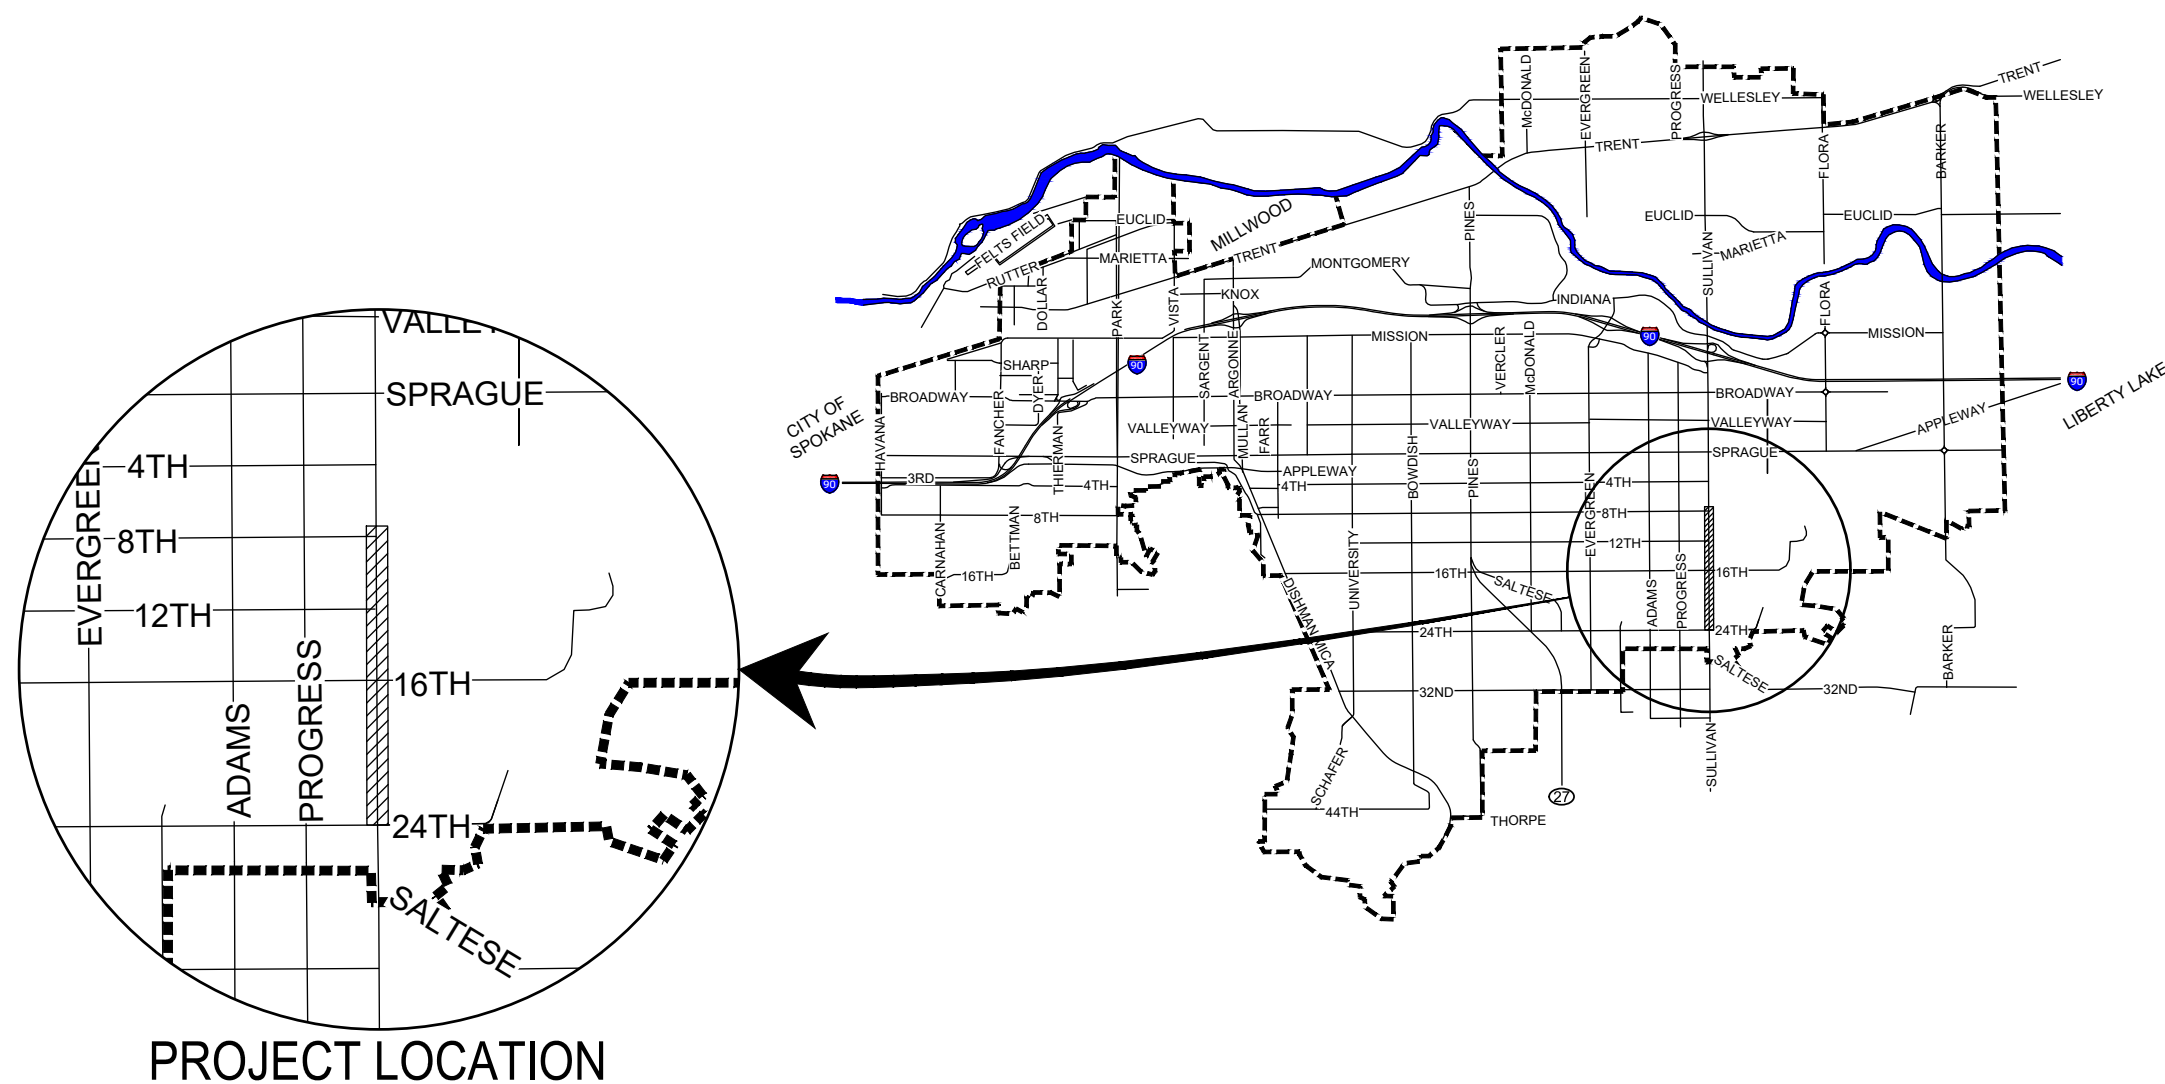

0366 S SULLIVAN PRESERVATION	SHEET
VICINITY MAP	1

LOCATION: P:\PUBLIC WORKS\CAPITAL PROJECTS\STREET PROJECTS\0366 - SULLIVAN 8TH TO 24TH\DRAWINGS\EXHIBITS\0366_EXBT_VICINITYMAP.DWG, SAVED: 8/27/2024 10:59 AM BY: JFISHER

FEDERAL AID PROJECT NO. NHPP-4103(017)

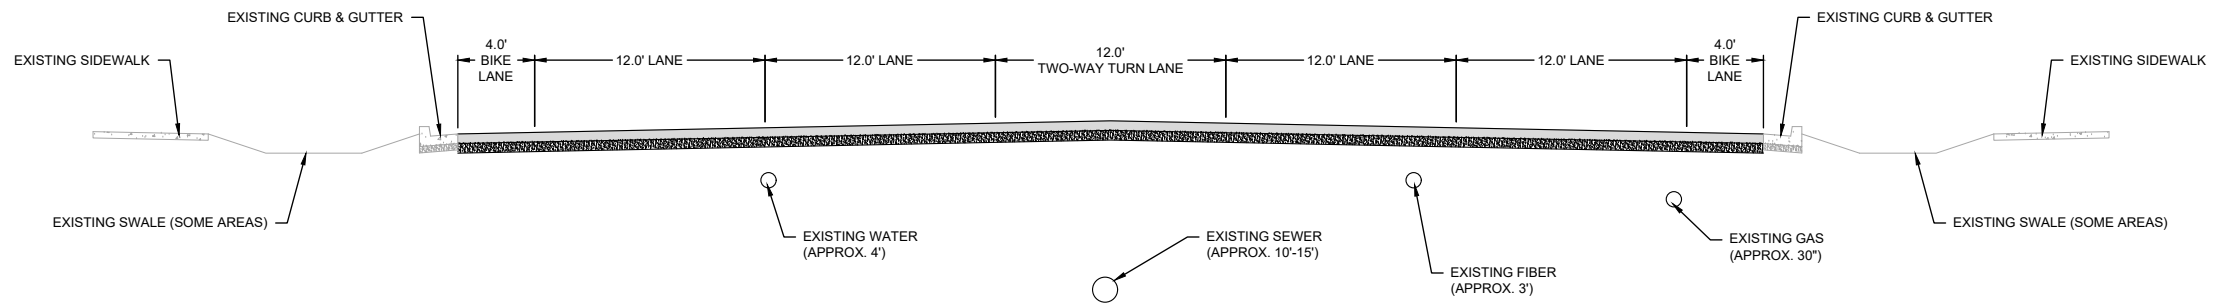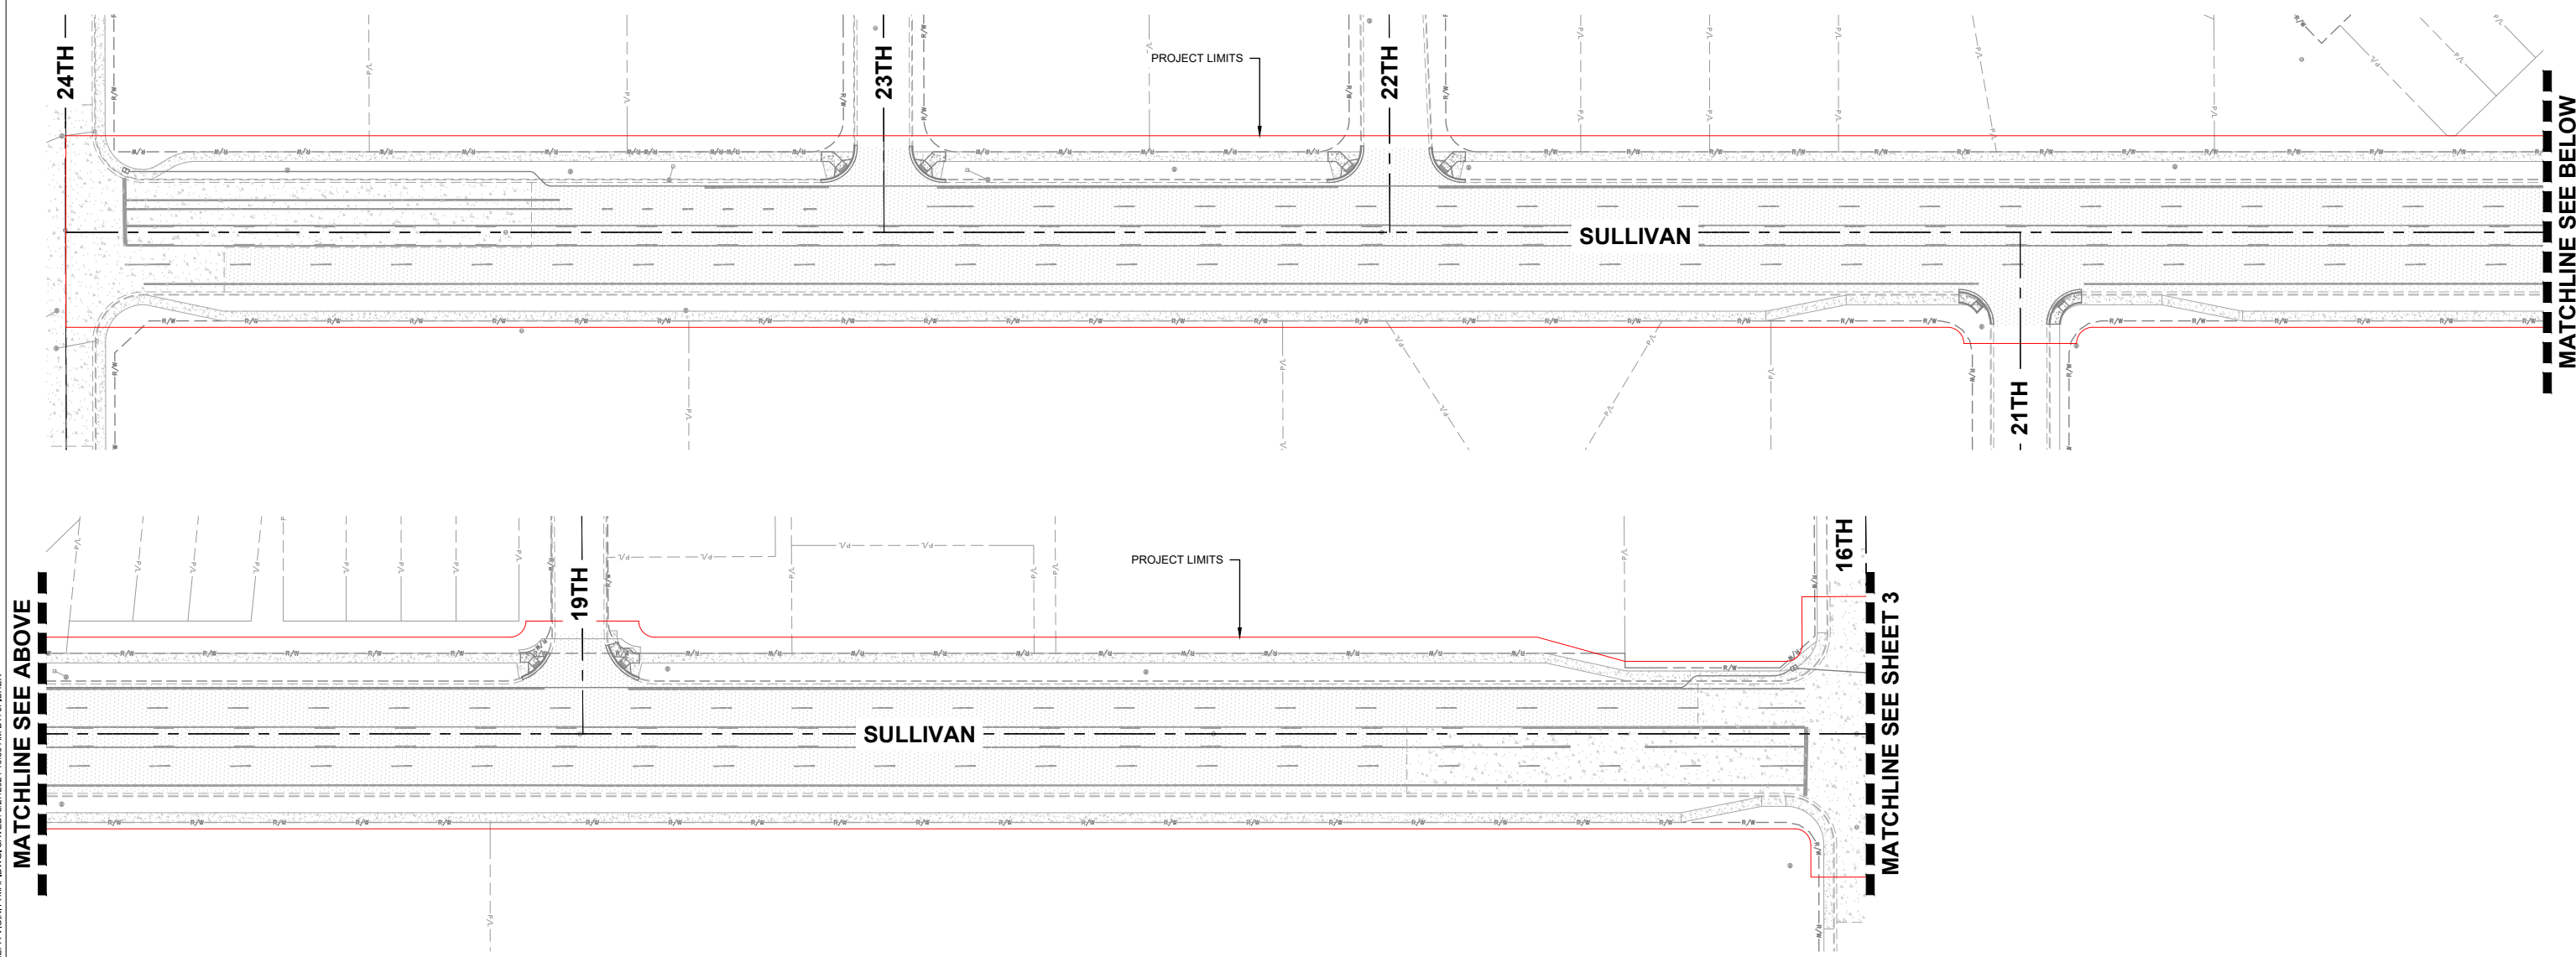

REVISIONS			
NO.	DATE	DESCRIPTION	BY



CITY OF SPOKANE VALLEY
PUBLIC WORKS DEPARTMENT
10210 EAST SPRAGUE AVENUE
SPOKANE VALLEY, WA. 99206
(509) 720-5000

DRAWN BY	JLF
DESIGNED BY	JLF

0366 S SULLIVAN PRESERVATION
8TH TO 24TH VICINITY MAP

SHEET
2

LOCATION: P:\PUBLIC WORKS\CAPITAL PROJECTS\STREET PROJECTS\0366 - SULLIVAN 8TH TO 24TH\DRAWINGS\EXHIBITS\0366_EXBT_1\NEPA-VICINITYMAP.DWG, SAVED: 8/27/2024 1:53 PM BY: JFISHER

